


WBLW7T3S
CUFAUDE LANE
BRAMLEY
HAMPSHIRE
RG26 5DL

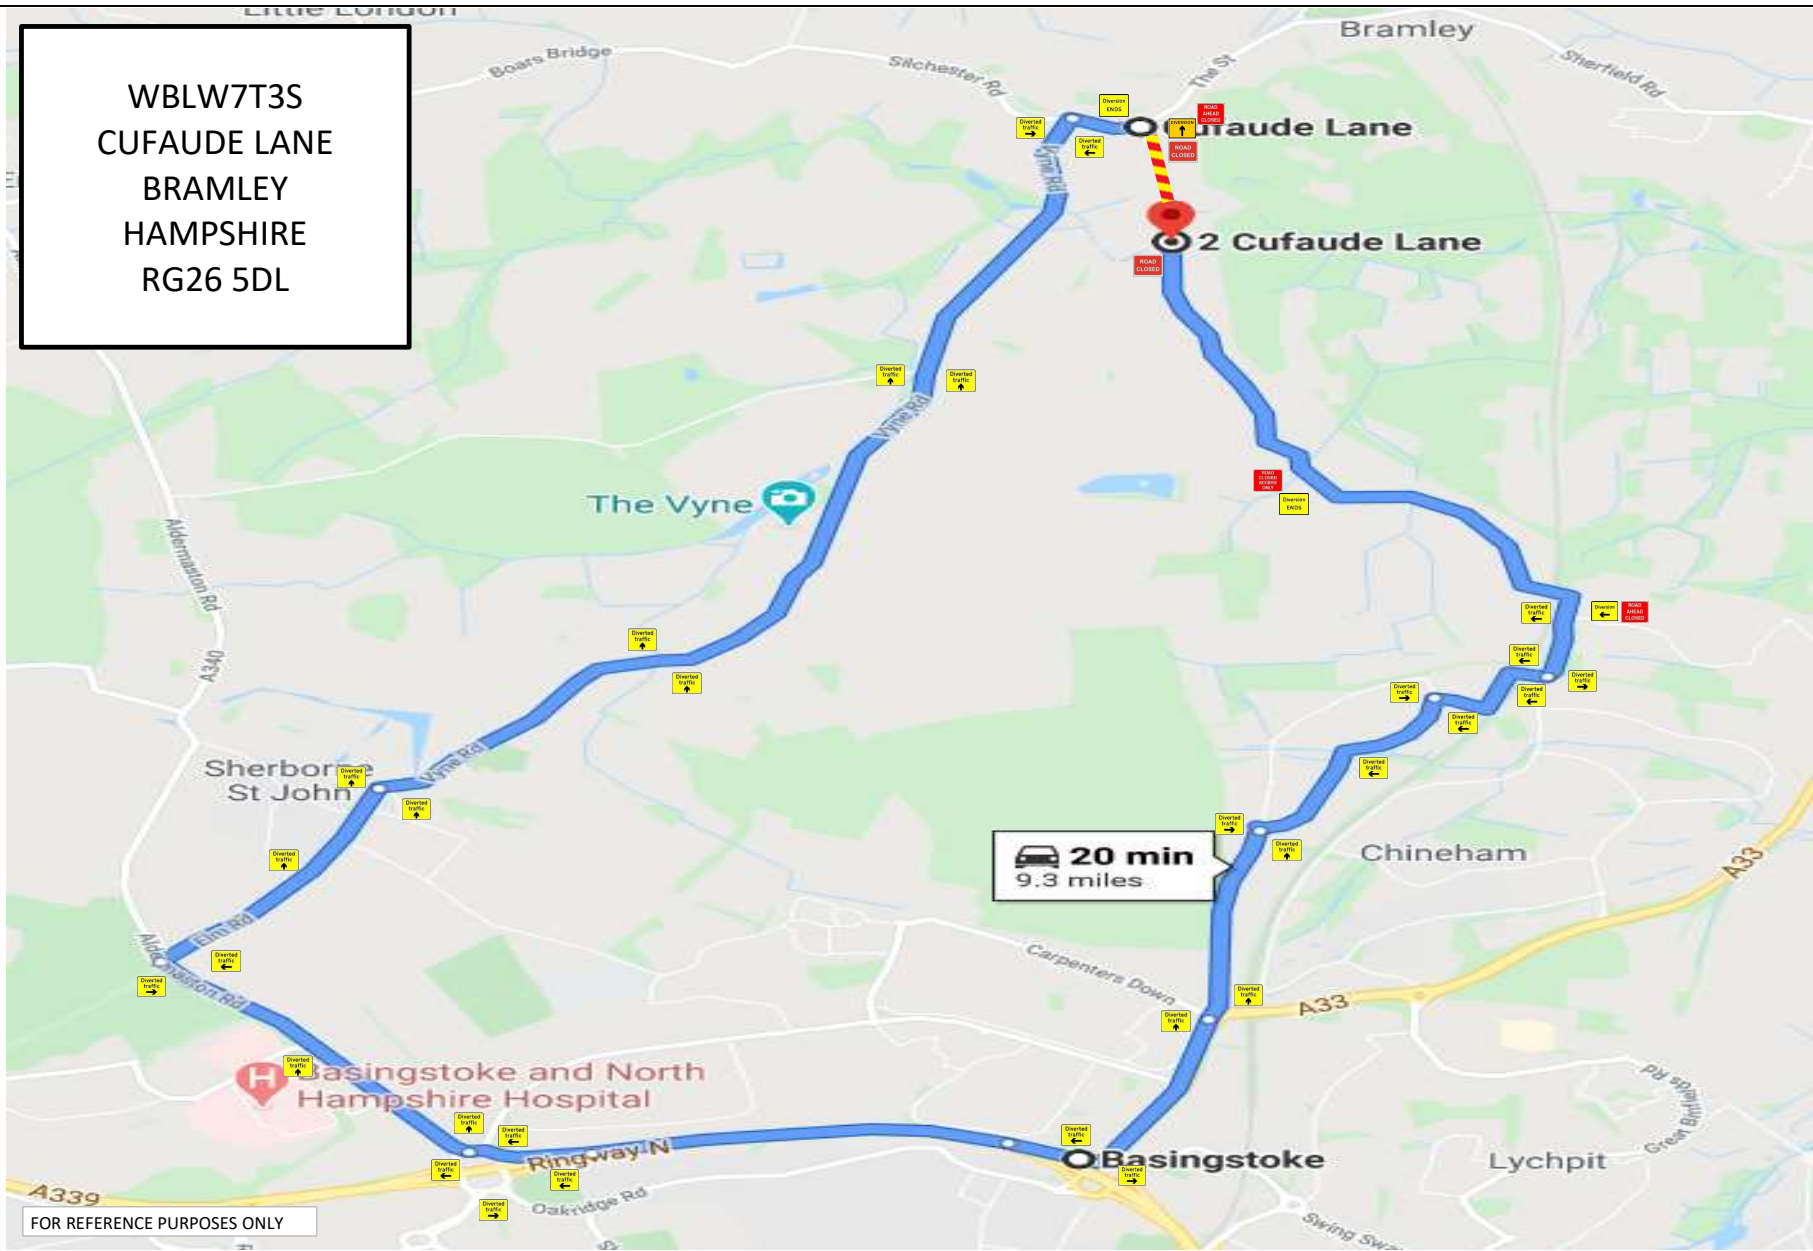

TRAFFIC MANAGEMENT	
No C/Way Incursion	
Some C/Way Incursion	
Stop/go	
Two way signals	
Multi-way signals	
Give and take	
Priority working	
Convoy working	
Lane closure	
Contra-flow	
Road closure	
Footway closure	
TLA	
Crossing impact	
Bus impact	
Lights impact	
Junction impact	
Pedestrian impact	
Parking impact	
Structure impact	
ADDITIONAL INFO	
Works Zone	

FOR REFERENCE PURPOSES ONLY

TRAFFIC CONTROL

DRAWN BY	START DATE	NCT DETAILS	NCT11a	NCT DETAILS	NCT11b	NCT DETAILS	NCT07a	NCT DETAILS
L. DONOVAN		PERMIT BOARDS TO BE DISPLAYED AT ALL TIMES		LETTERDROP AND ADVANCED WARNING SIGNS		ROAD CLOSURE AND DIVERSION - ACCESS ONLY TO PROPERTIES		
APPROVED BY	END DATE							
M. BARKER								
openreach								

ROAD SPEED